


OFFICE AND TRAINING FACILITIES
scale 1:75

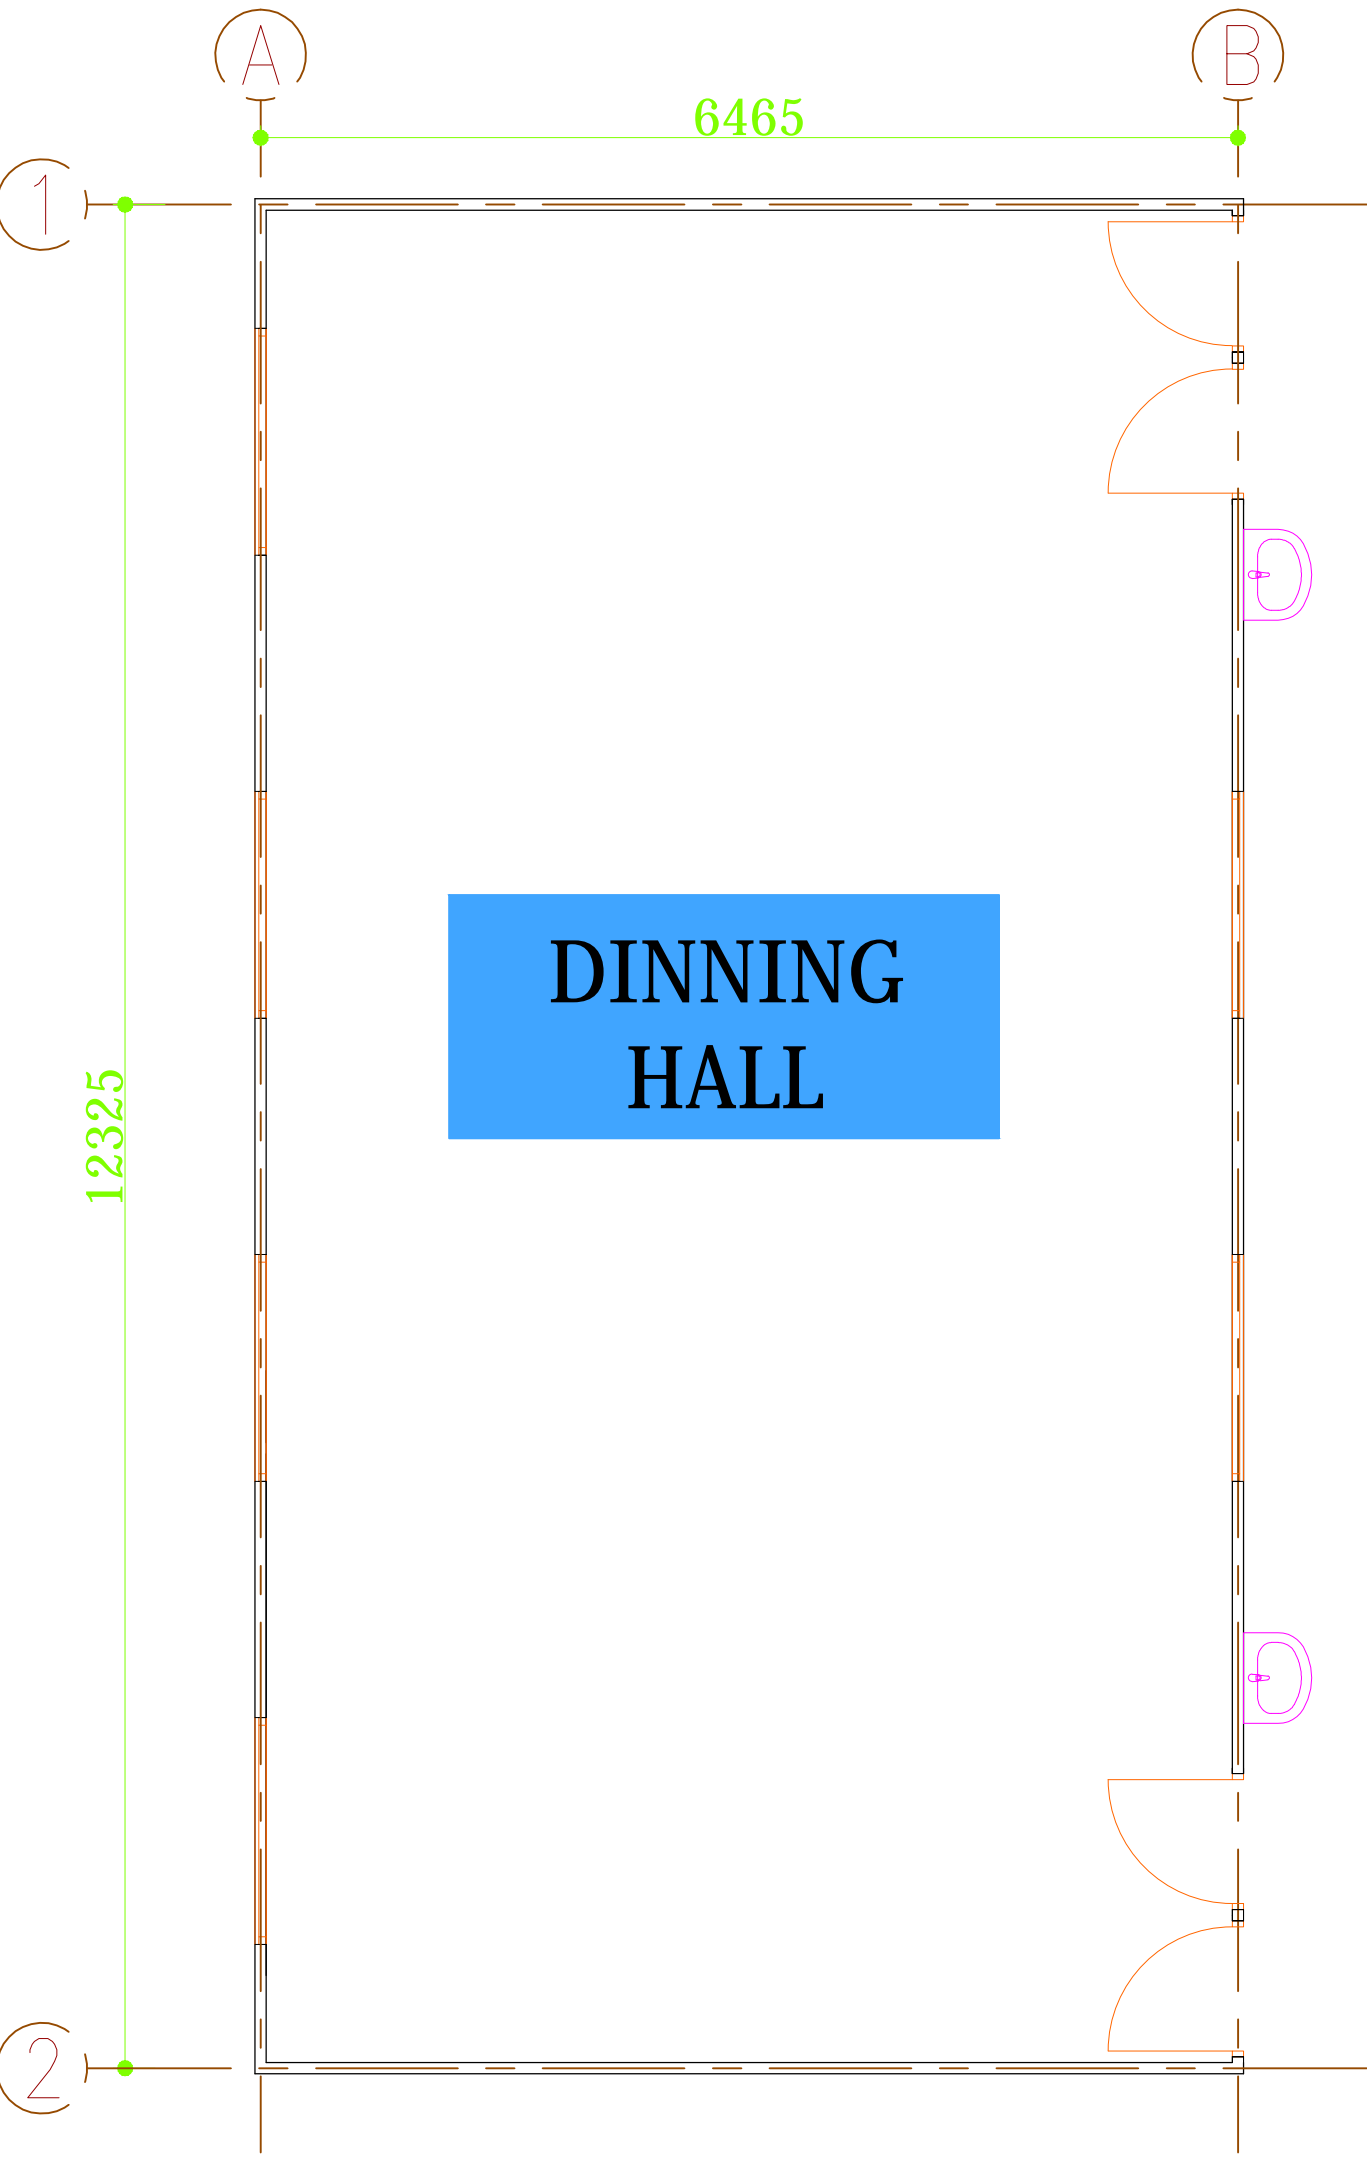

DINNING ROOM
scale 1:50

					CLIENT	LEAD CONSULTANTS/CIVIL/STRUCTURAL ENGINEERS	PROJECT ARCHITECTS	DO NOT SCALE FROM DRAWING. USE FIGURED DIMENSIONS ONLY			
No.	REVISION DESCRIPTION	BY	DATE	NOTES				JOB TITLE: PROPOSED FLATPACKS UNITS AT KISIMAYU WOMEN TRANSITION CENTER	Job No. LF/ISWA/16/01	Scale As Shown (A1)	
								DRAWING TITLE OFFICE BUILDING, DINNING HALL AND SECURITY HOUSE LAYOUT PLAN	Drawing No. FD 003	Rev. No	
									Drawn by JMN	Checked by JWM	Date DEC 2017